

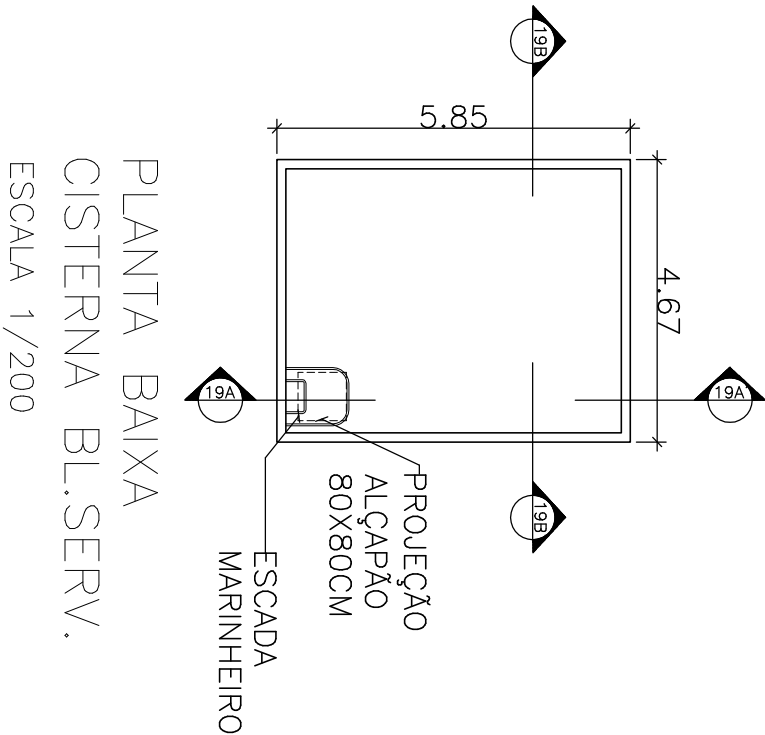



DETALHE 33 – CISTERNA
PLANTA BAIXA
ESCALA 1/125

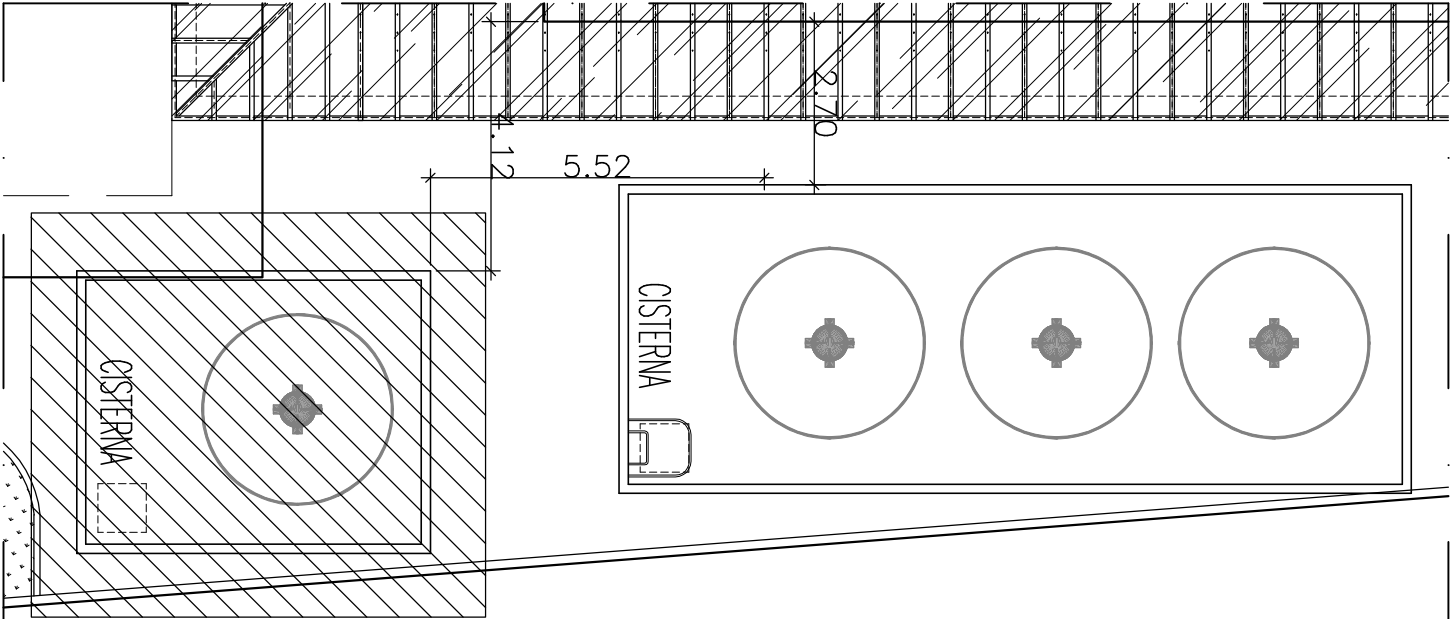

PLANTA BAIXA
CISTERNA BL.SERV.
ESCALA 1/200

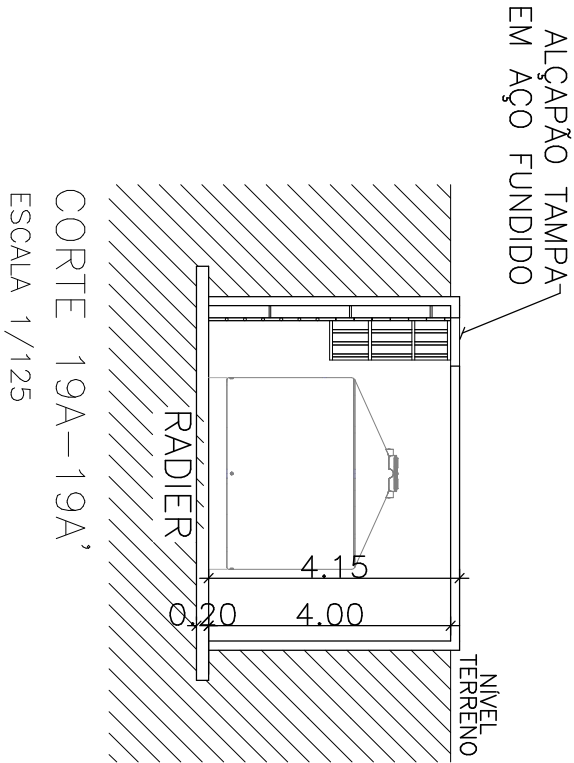

CORTE 19A–19A'
ESCALA 1/125

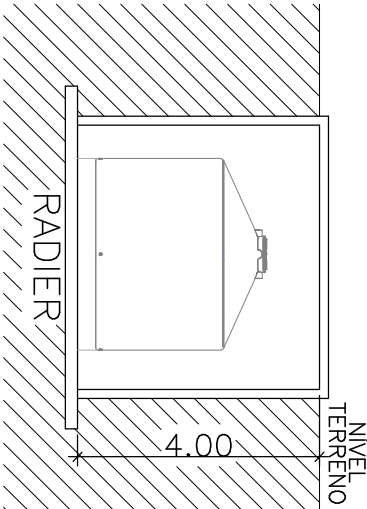

CORTE 19B–19B'
ESCALA 1/125

