

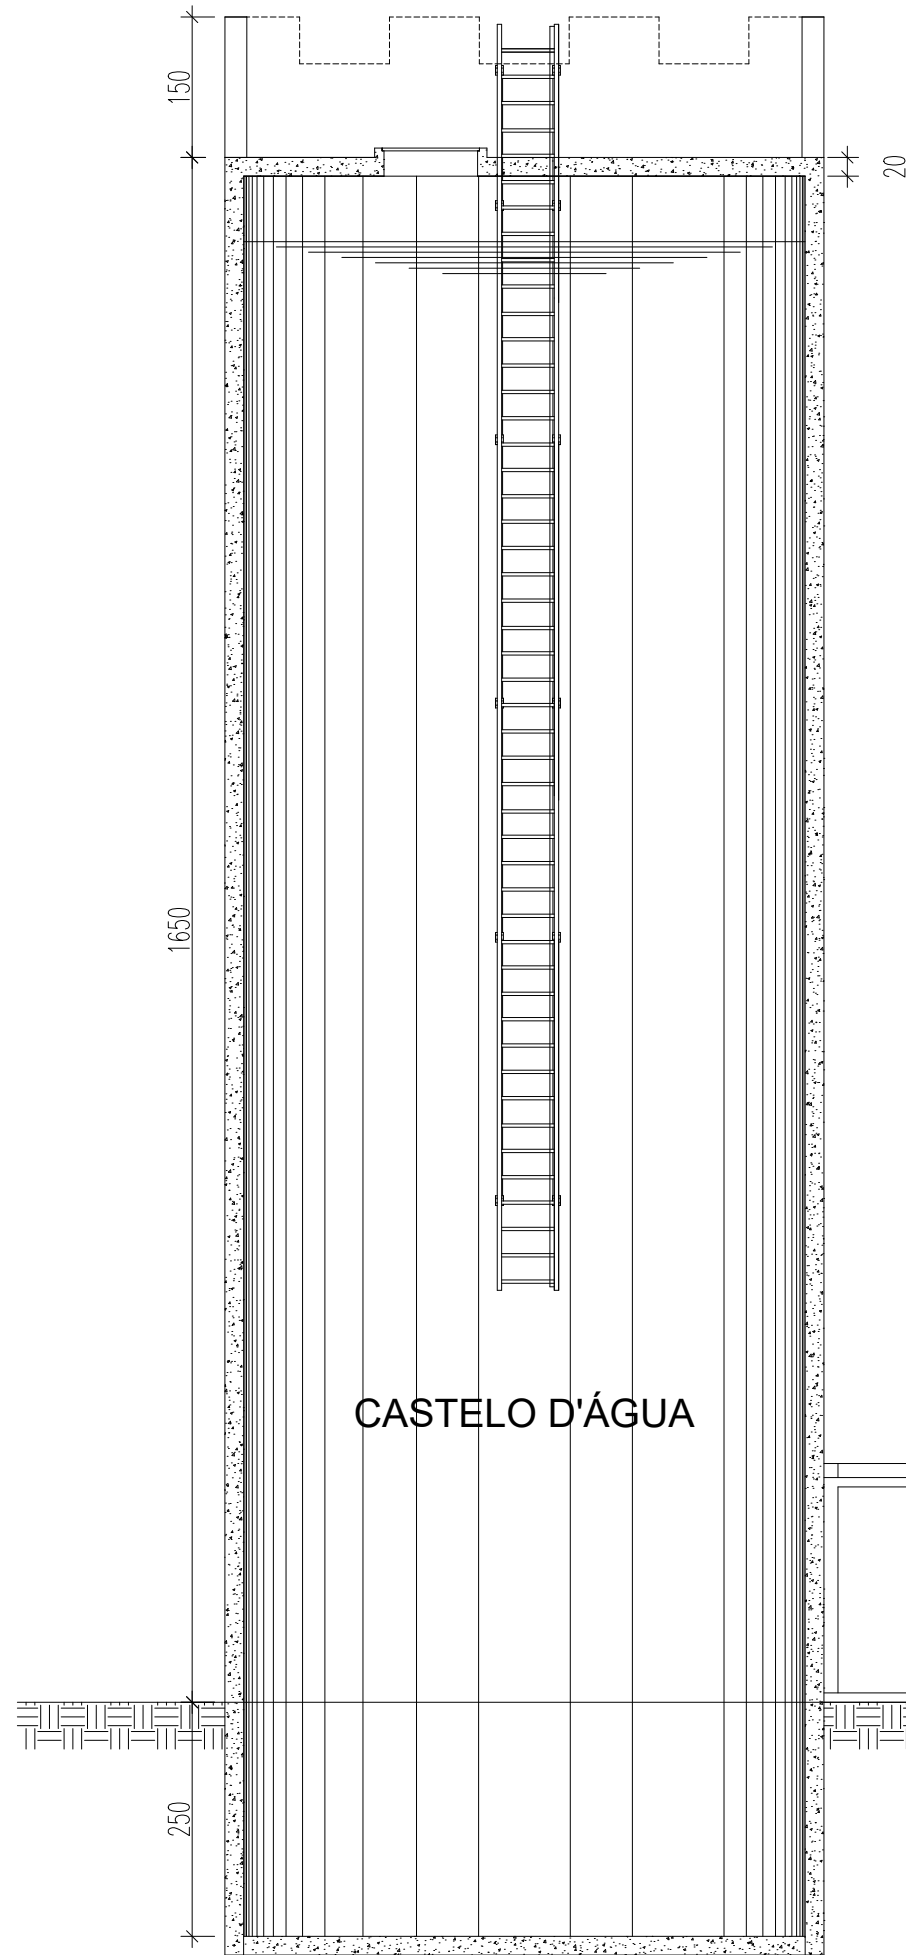


FORMATO	A3
BASES PARA PLANTAS	
ESCALA DE PLANTAS	1:100
TRAÇO	MONOCROMÁTICO
COLOR	BRANCO
CORRE1	CORRE1 0.10
CORRE2	CORRE2 0.20
CORRE3	CORRE3 0.30
CORRE4	CORRE4 0.35
CORRE5	CORRE5 0.40
CORRE6	CORRE6 0.50
CORRE7	CORRE7 0.60
CORRE8	CORRE8 0.70
CORRE9	CORRE9 0.80
CORRE10	CORRE10 0.90
CORRE11	CORRE11 1.00
CORRE12	CORRE12 1.10
CORRE13	CORRE13 1.20
CORRE14	CORRE14 1.30
CORRE15	CORRE15 1.40
CORRE16	CORRE16 1.50
CORRE17	CORRE17 1.60
CORRE18	CORRE18 1.70
CORRE19	CORRE19 1.80
CORRE20	CORRE20 1.90
CORRE21	CORRE21 2.00

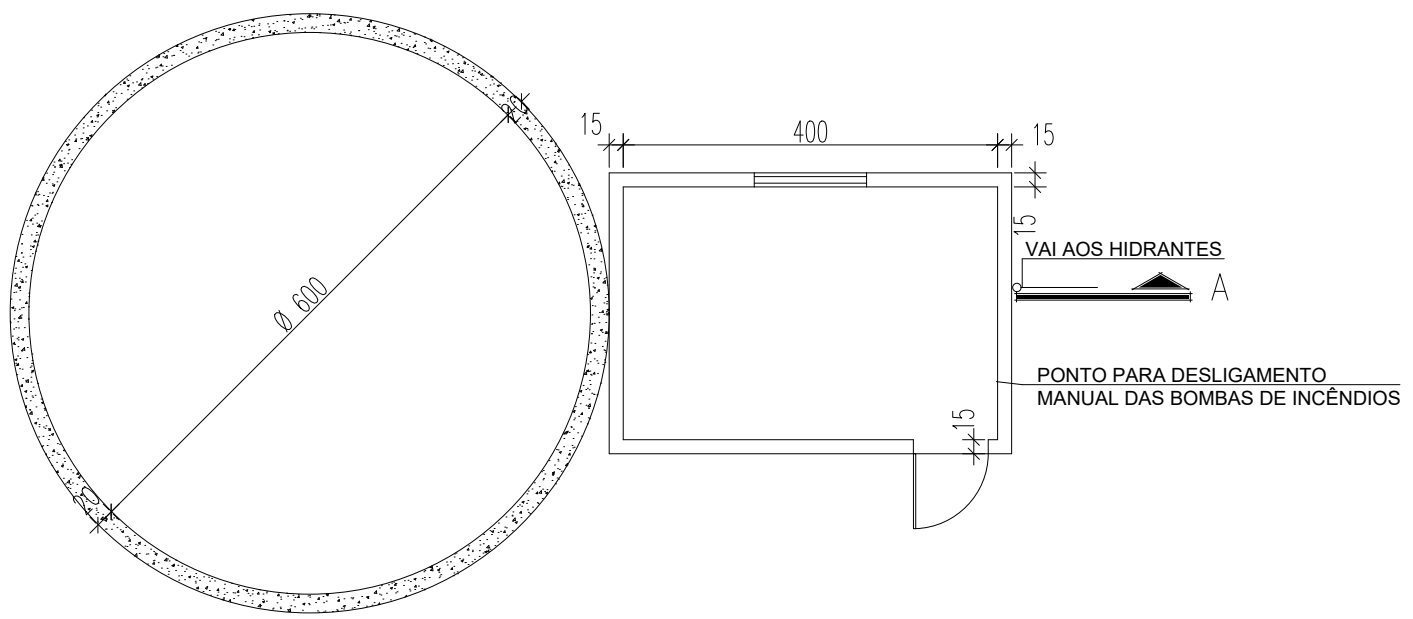

CASTELO D'ÁGUA

CORTE A
ESCALA 1/75

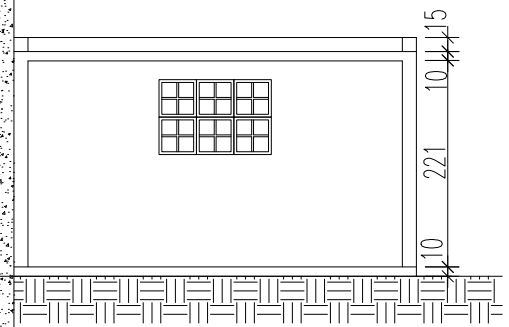

PLANTA BAIXA CASA DE BOMBA
ESCALA 1/75

VAI AOS HIDRANTES
PONTO PARA DESLIGAMENTO
MANUAL DAS BOMBAS DE INCÊNDIOS

