


VISTA
ESCALA 1/20

TRINCO 1/2" COM
CADEADO

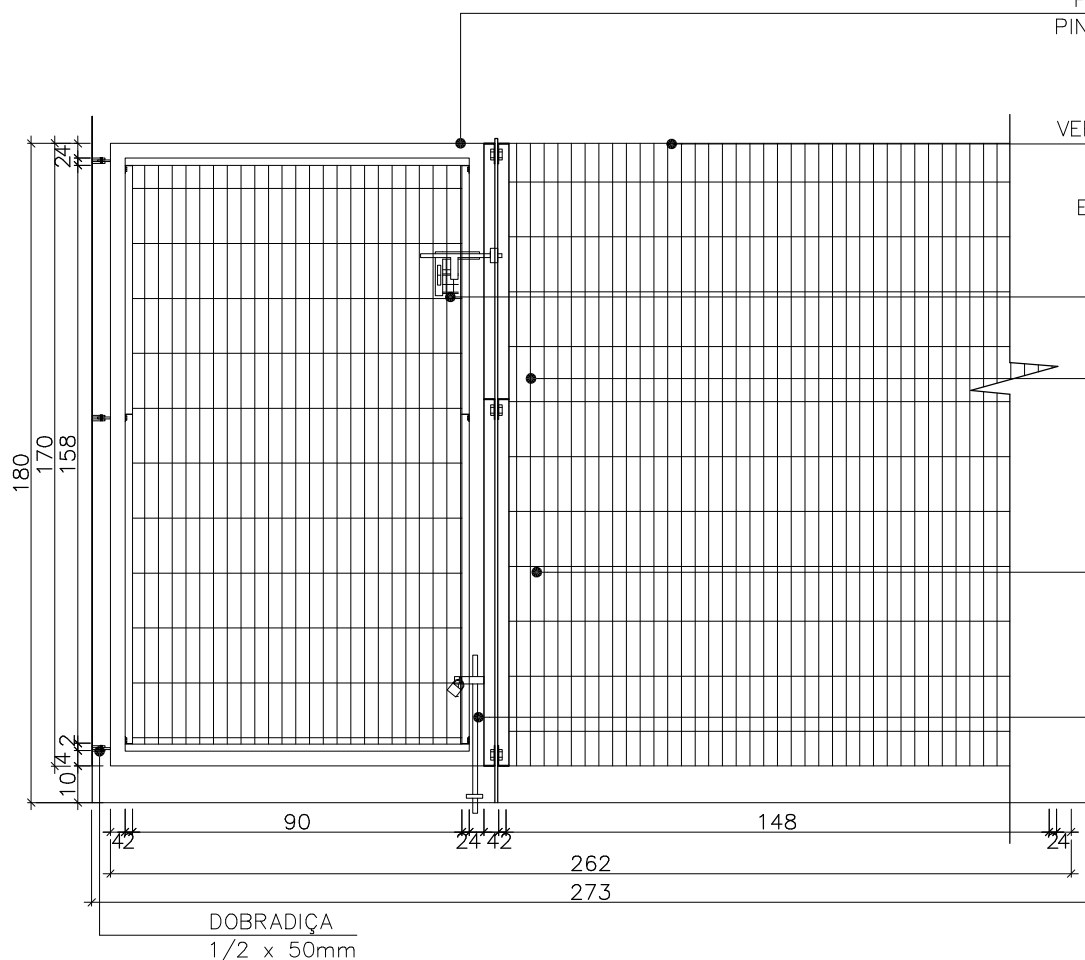

PLANTA BAIXA
ESCALA 1/20

