




DETALHE BUEIRO (x14)  
ESCALA 1:50

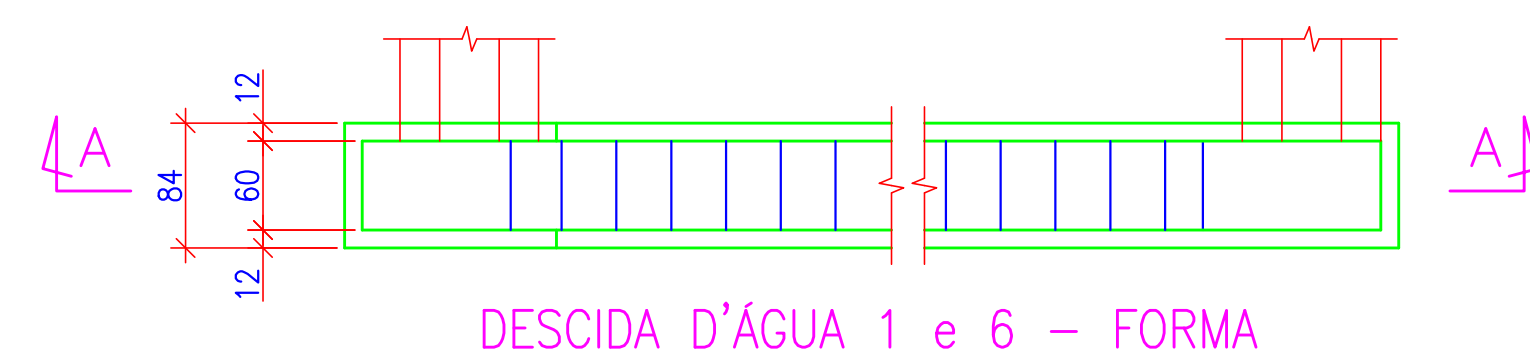


DESCIDA D'ÁGUA 1 e 6 – FORMA

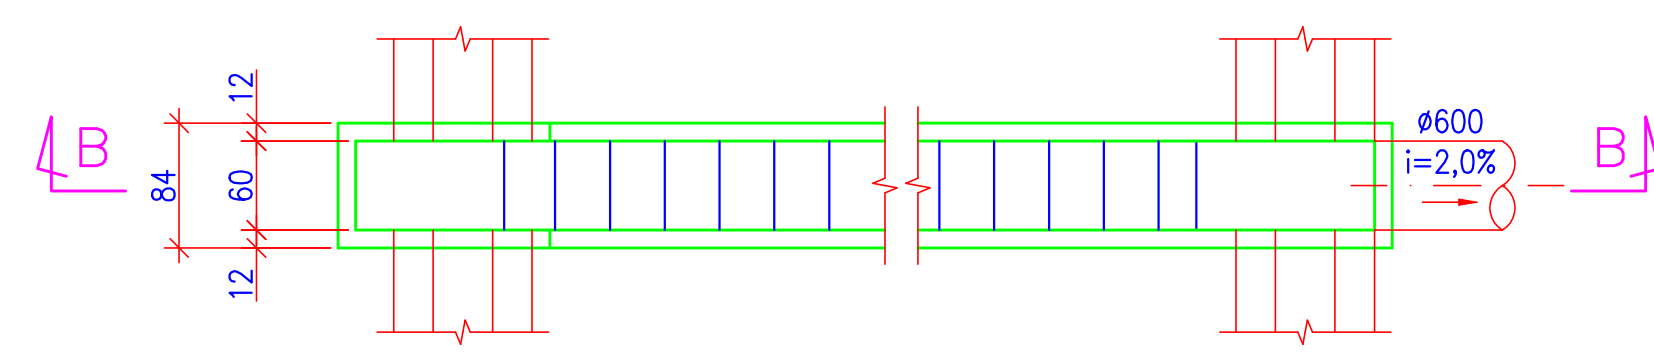

DESCIDA D'ÁGUA 2 @ 5 – FORMA

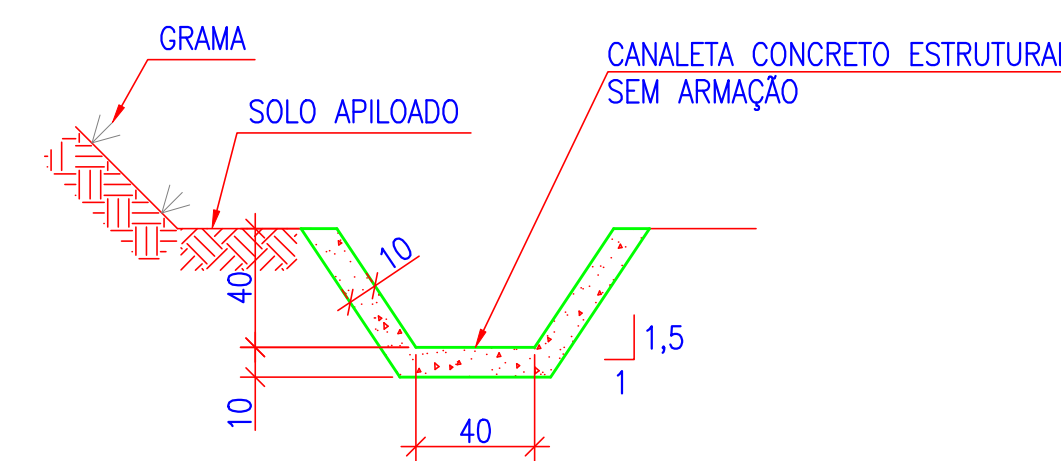


DETALHE CANALETA DE PÉ  
ESCALA 1:25

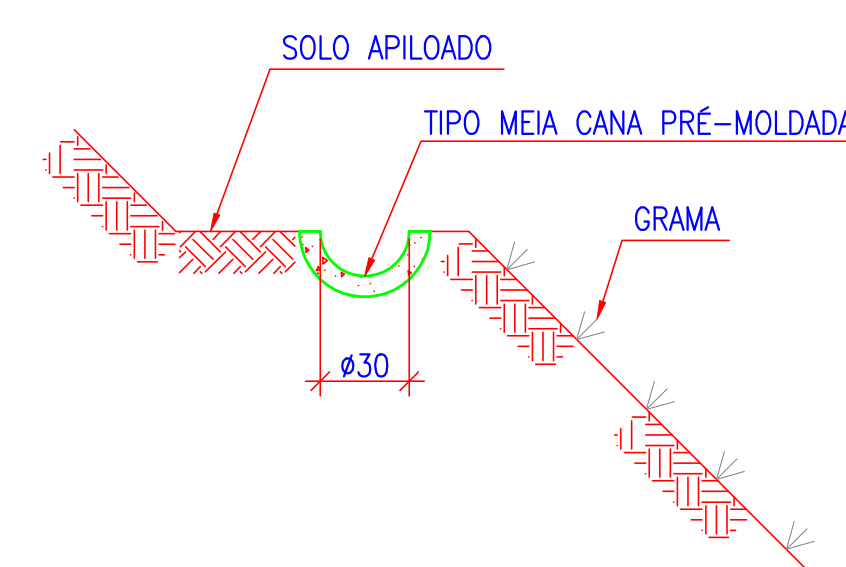


DETALHE CANALETA DE CRISTA  
ESCALA 1:25

POSICÃO N	Ø	QUANT.	COMP. UNITÁRIO (cm)	COMP. TOTAL (m)
3	6,3	36	VAR.	292
4	5	376	98	369
5	5	1096	66	723
6	5	72	86	62
7	5	300	147	441
8	5	30	138	41
9	5	72	CORR.	492
10	5	168	90	151
11	5	420	VAR.	462
12	5	420	72	302
13	5	224	127	285
14	5	224	131	293
15	5	112	221	248
16	5	392	VAR.	347
17	5	168	VAR.	312


RESUMO ARMAÇÃO				
AÇO	Ø	COMP. TOTAL (m)	PESO ESP. Kg/m	PESO TOTAL
CA-60	5	4528	0,15	679
CA-50	6,3	292	0,25	73
TOTAL=			752 Kg	

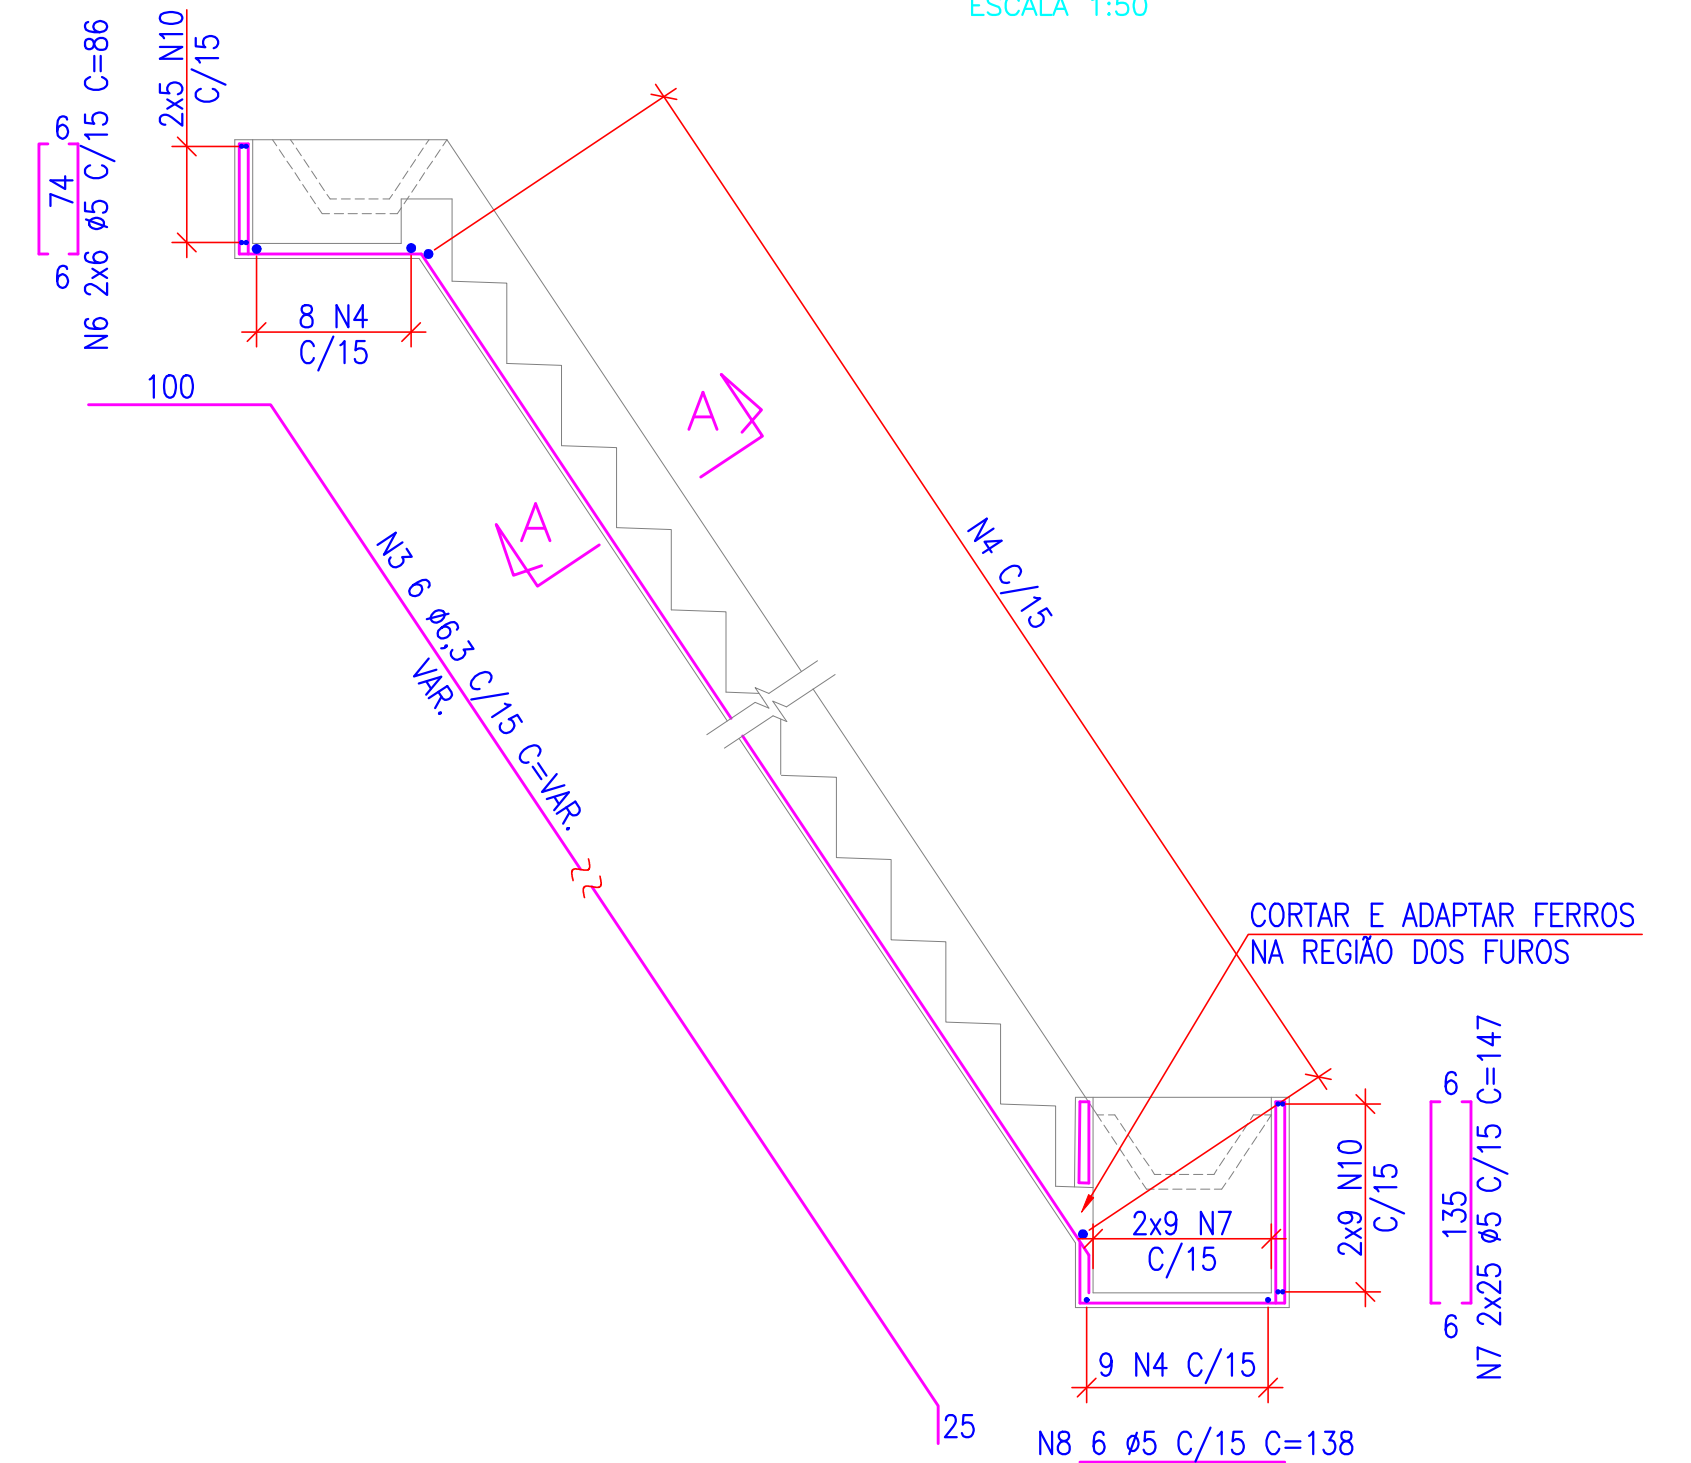


DESCIDA D'ÁGUA 1 @ 6 – ARMAÇÃO

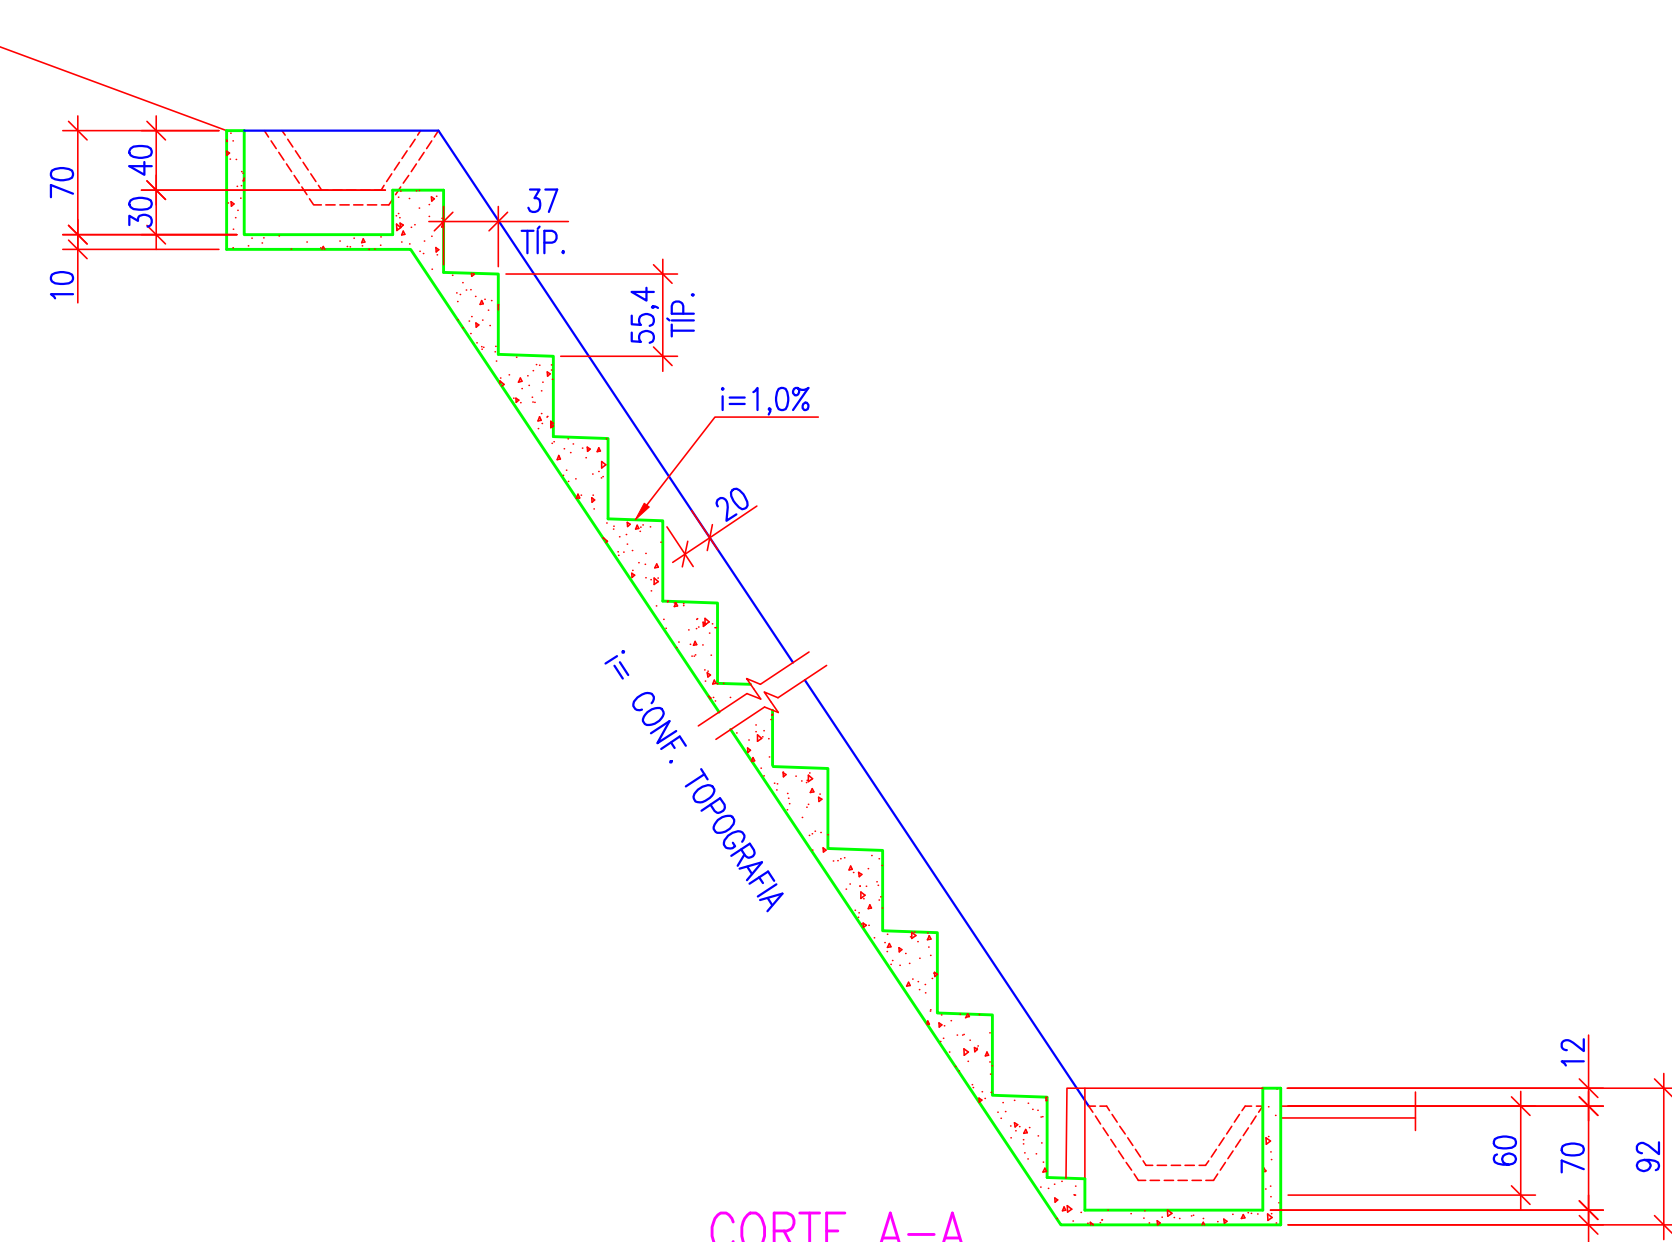

CORTE A-A  
ESCALA 1:50

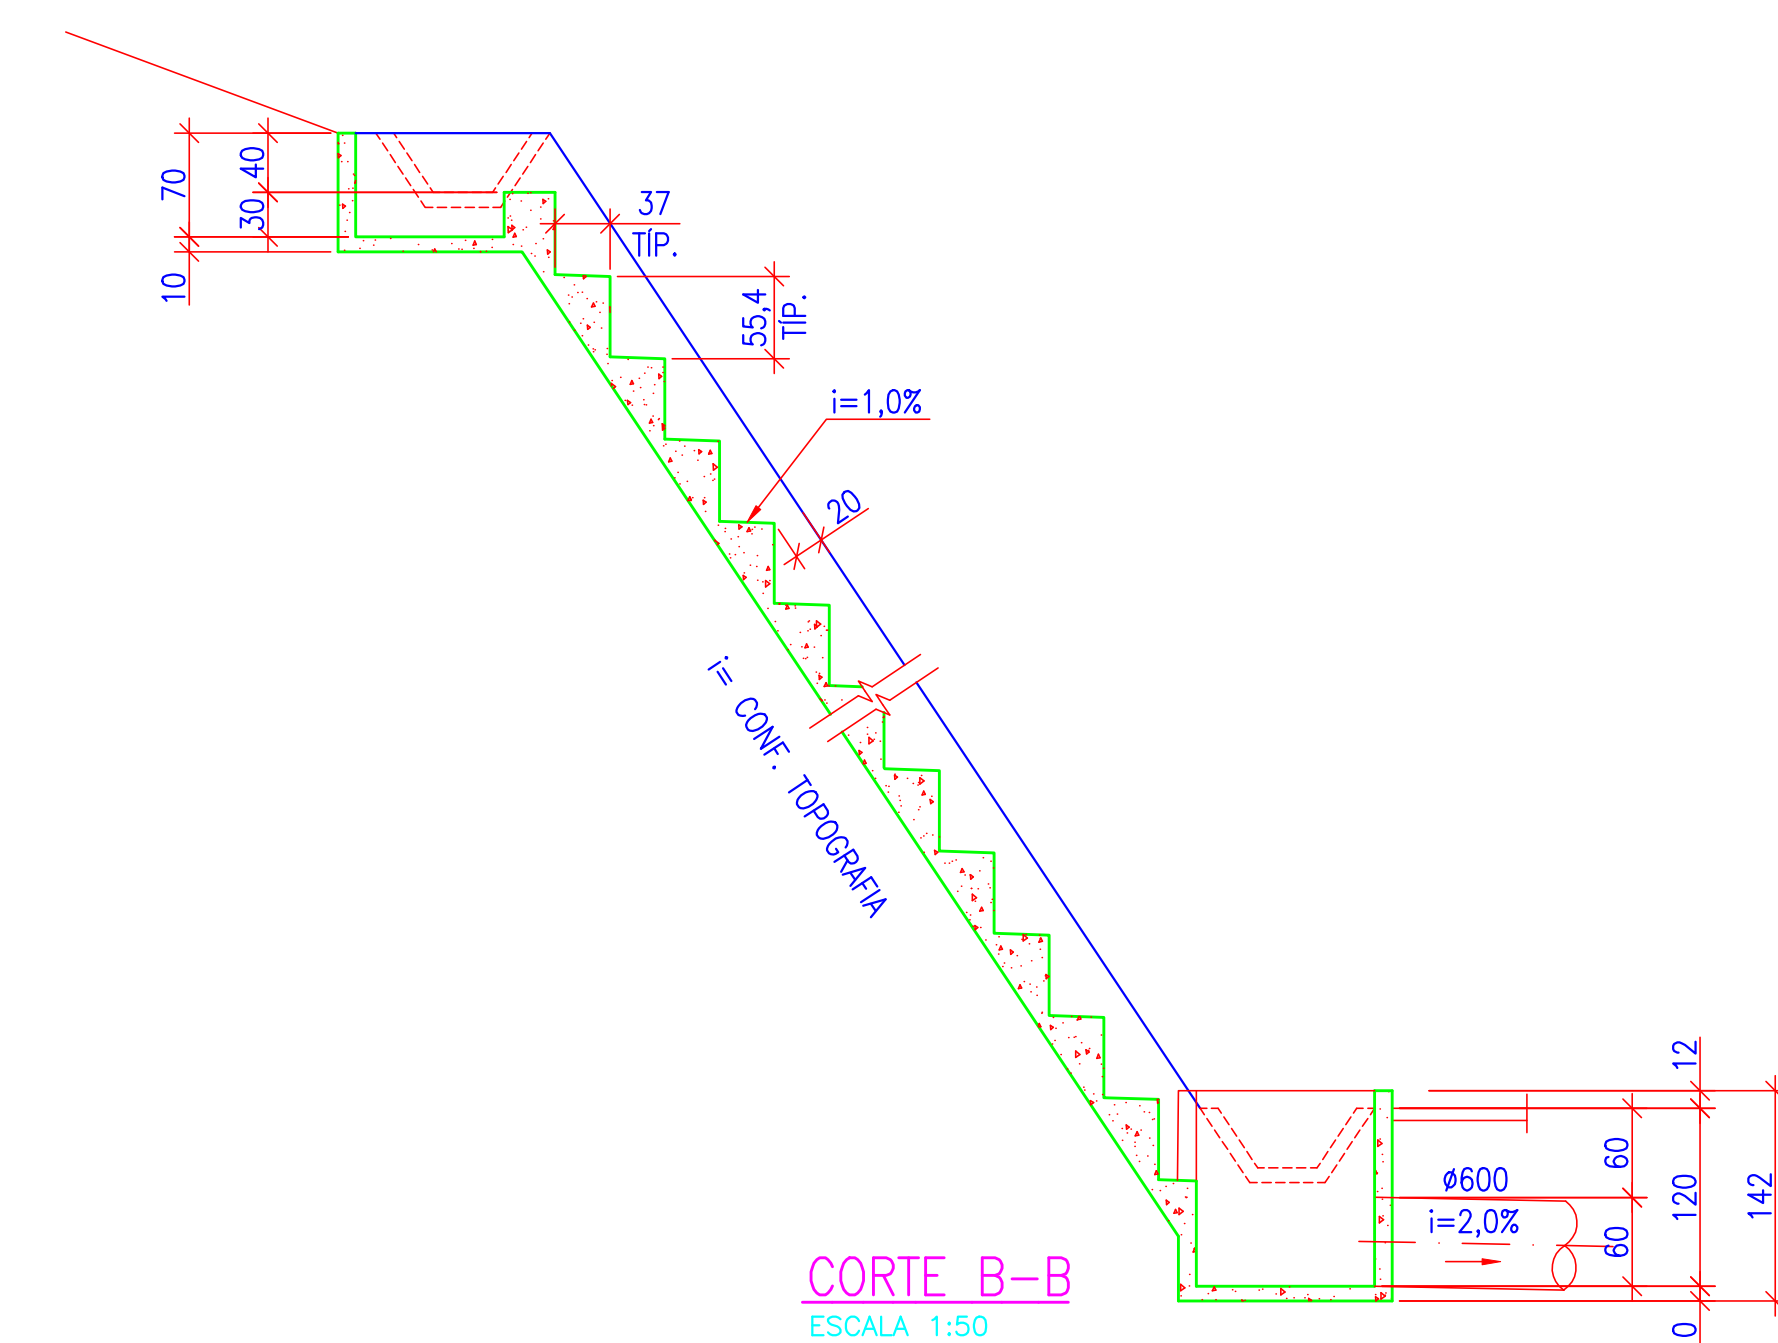


CORTE B-B  
ESCALA 1:50

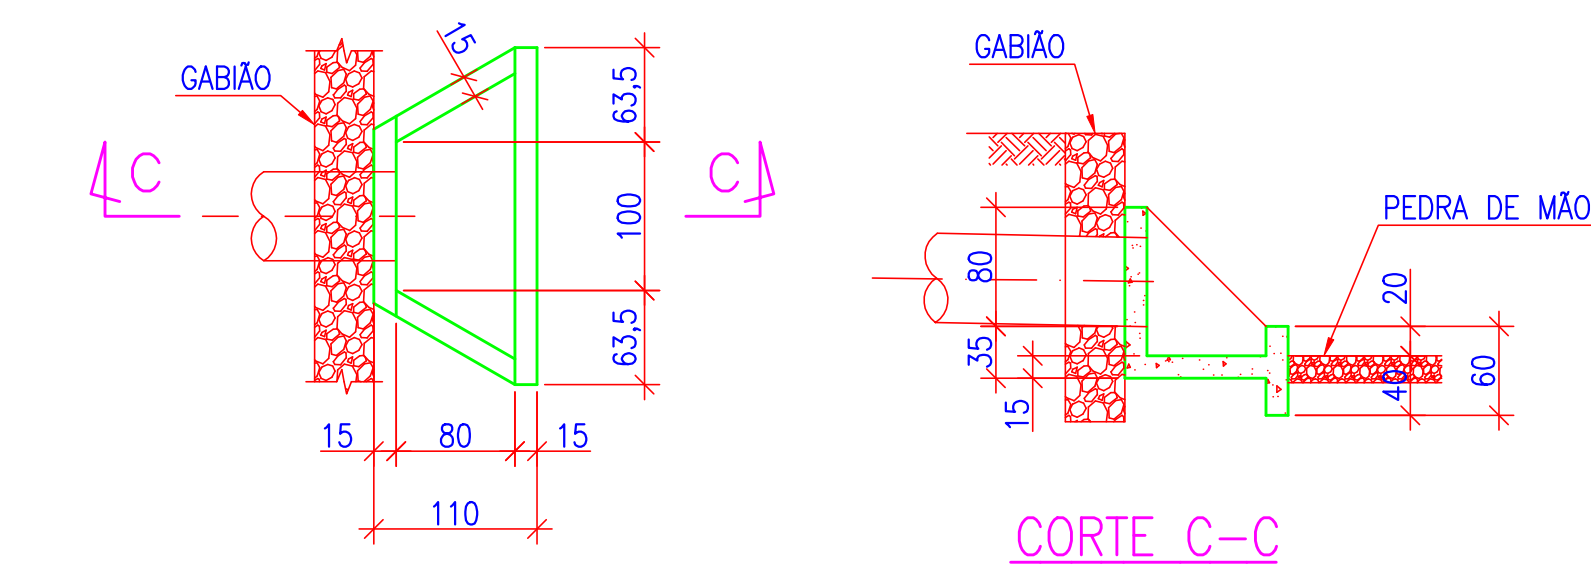


CORTE C-C  
ESCALA 1:50




DETALHE BUEIRO (x14)  
ESCALA 1:50

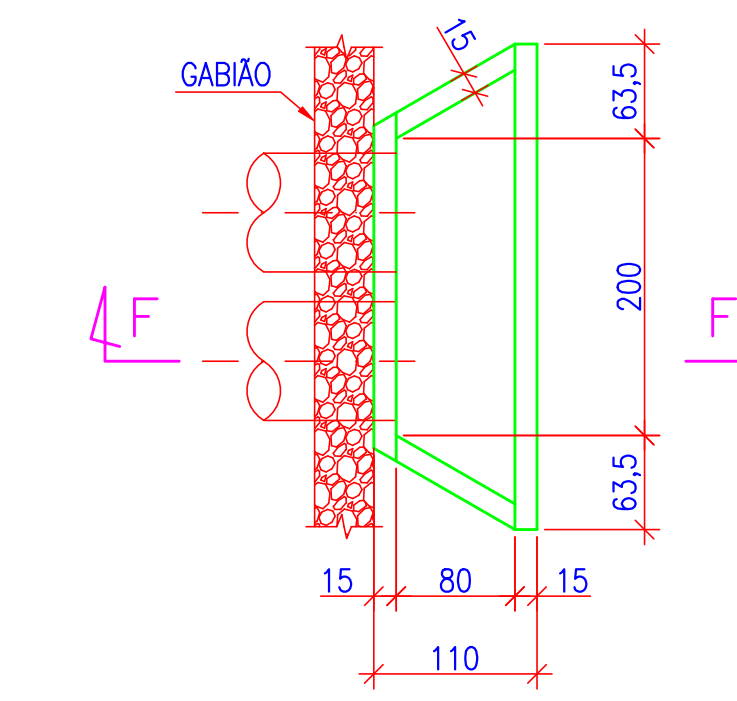


DETALHE BUEIRO RIO (x2)  
ESCALA 1:50

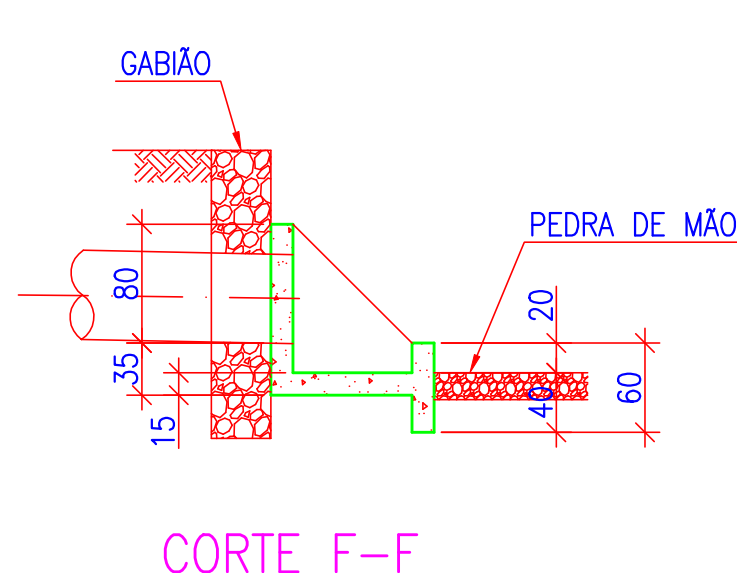


CORTE  
ESCALA 1:50

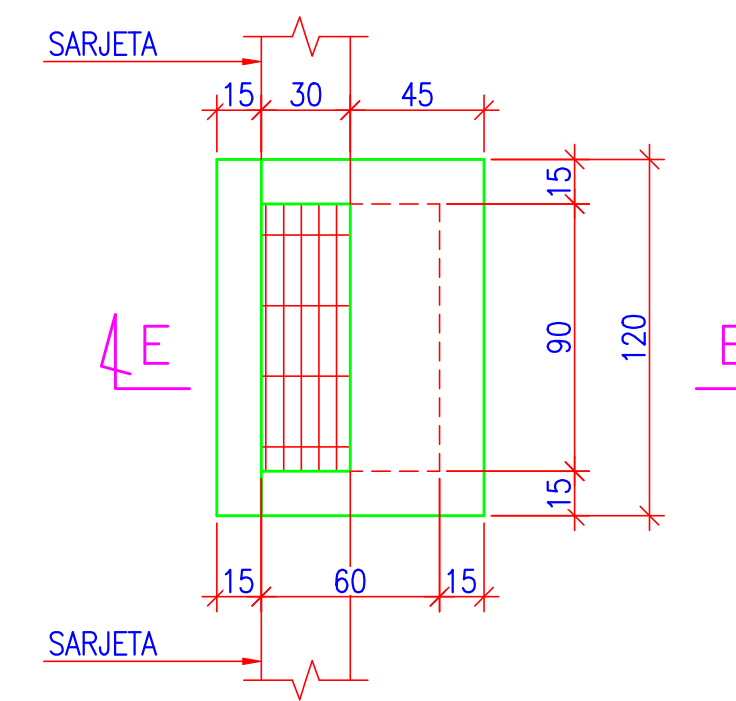


CAIXA RALO (x2)  
ESCALA 1:25

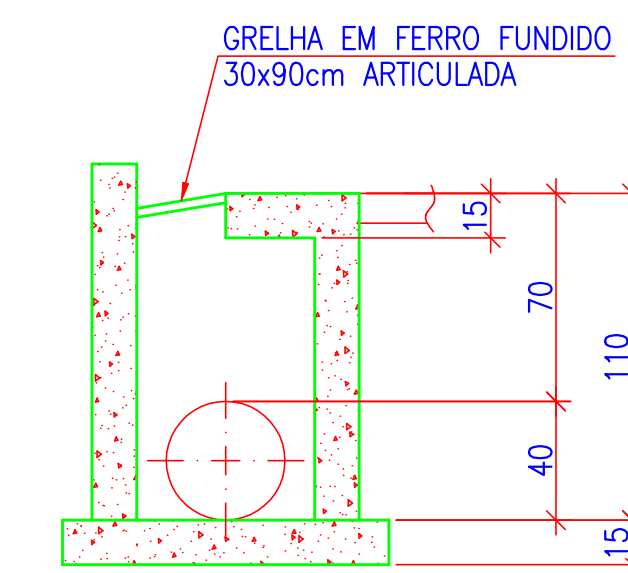


CORTE E-E  
ESCALA 1:25

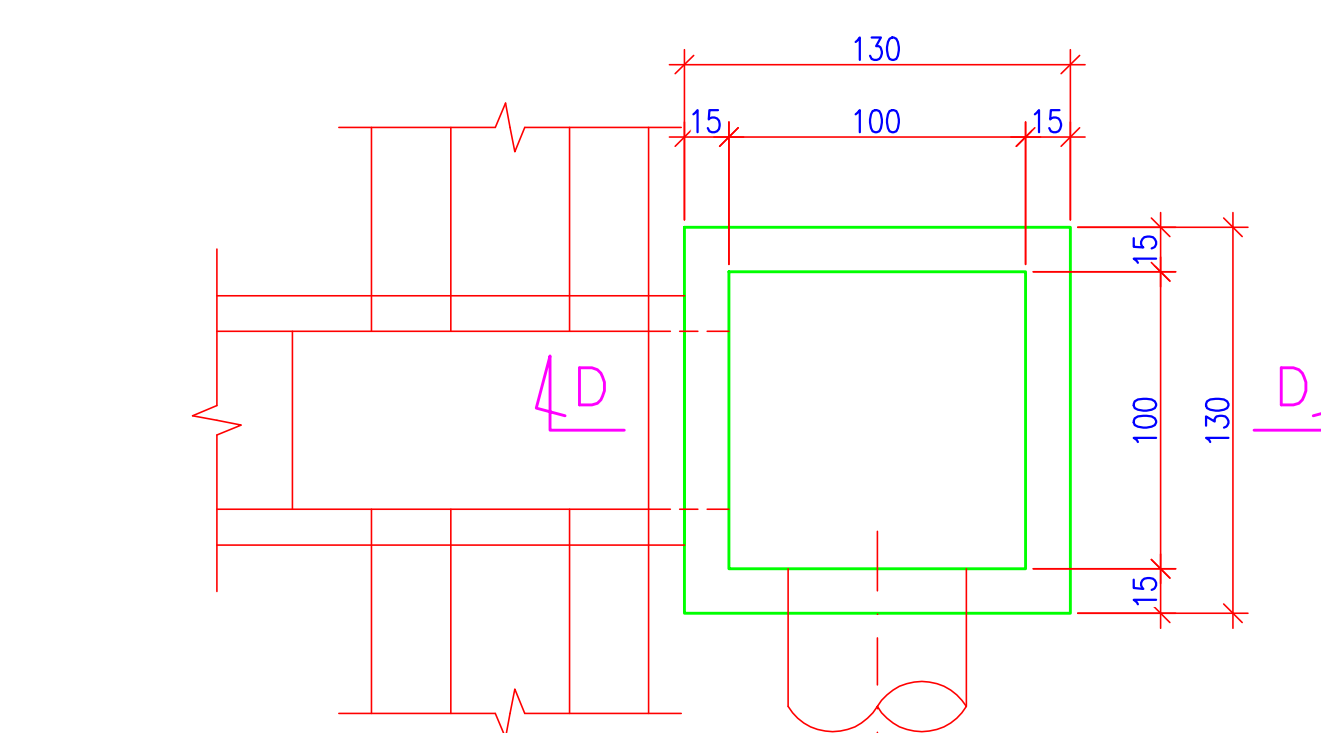


CAIXA 1  
ESCALA 1:25

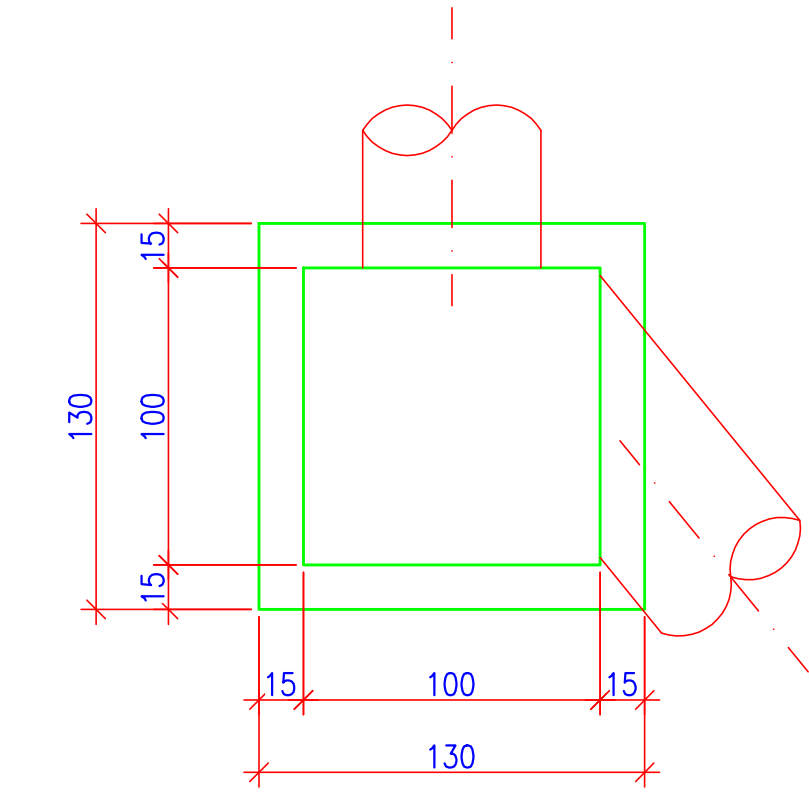


CAIXA 2  
ESCALA 1:25

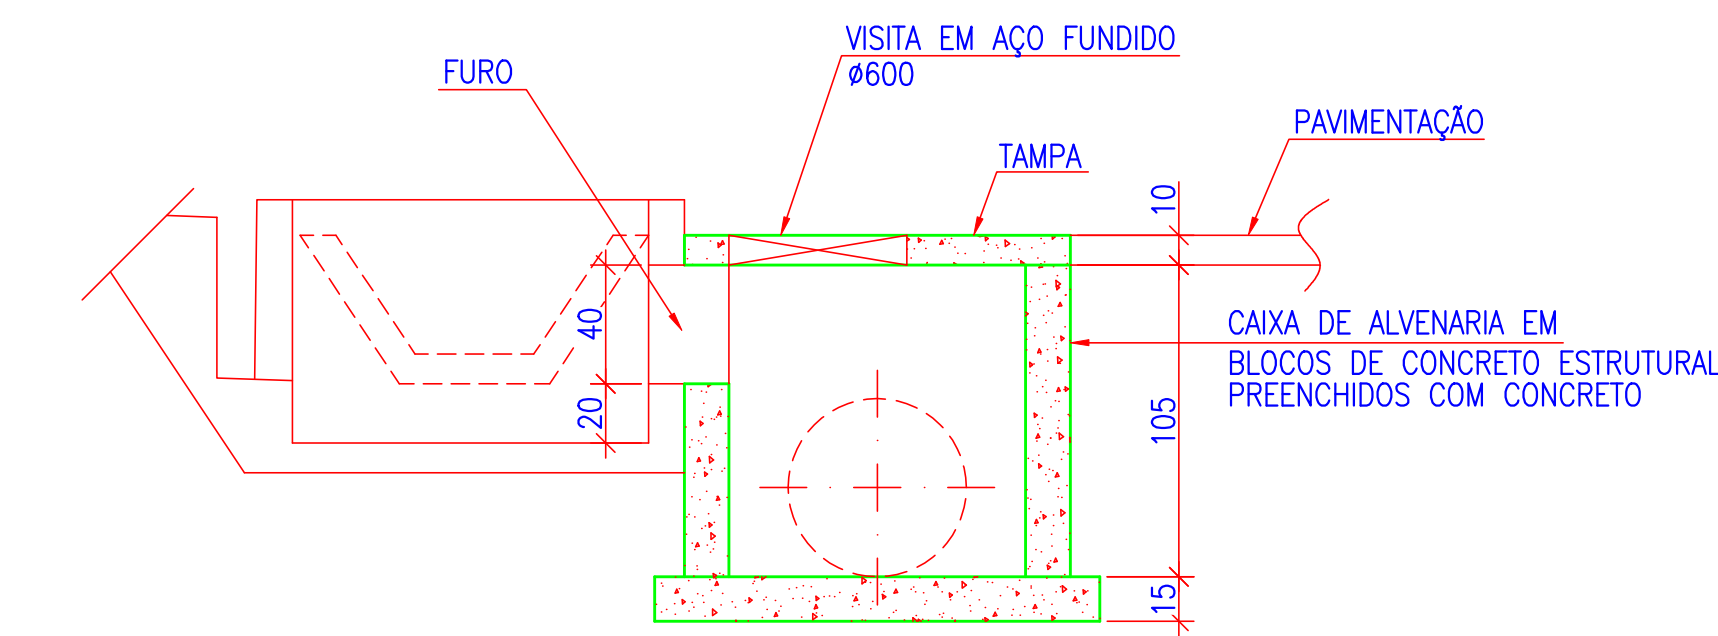

CORTE D  
ESCALA 1:25

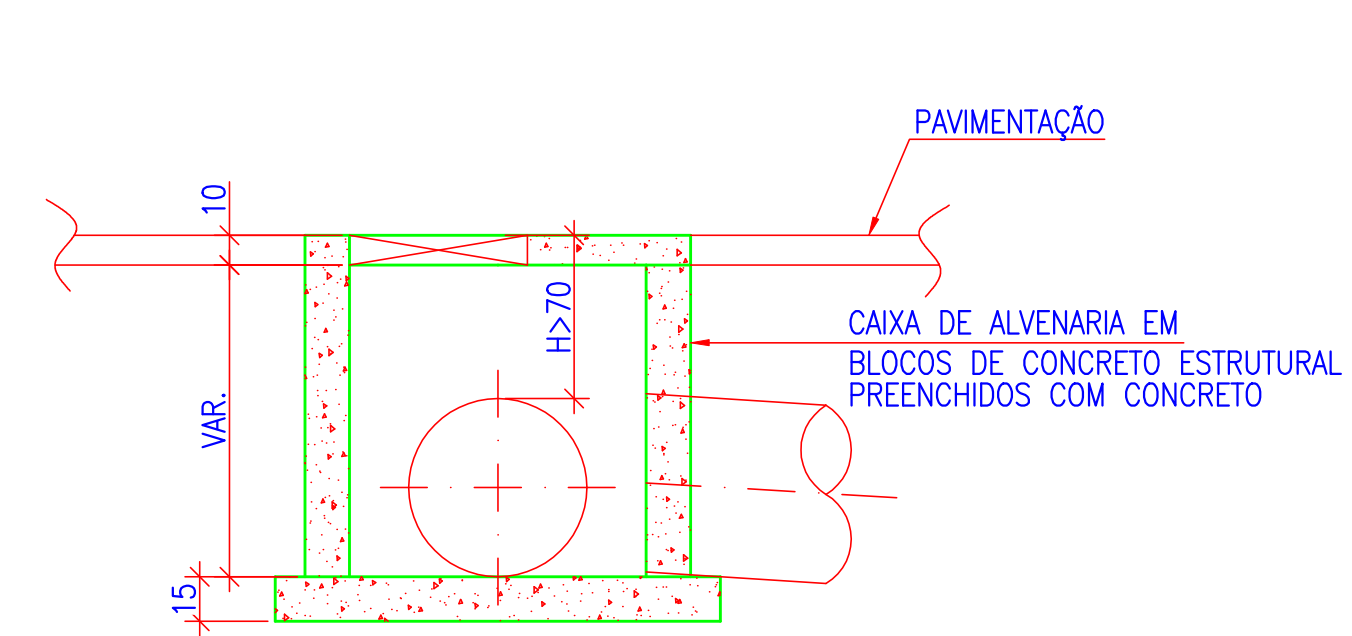

CORTE E-  
ESCALA 1:25

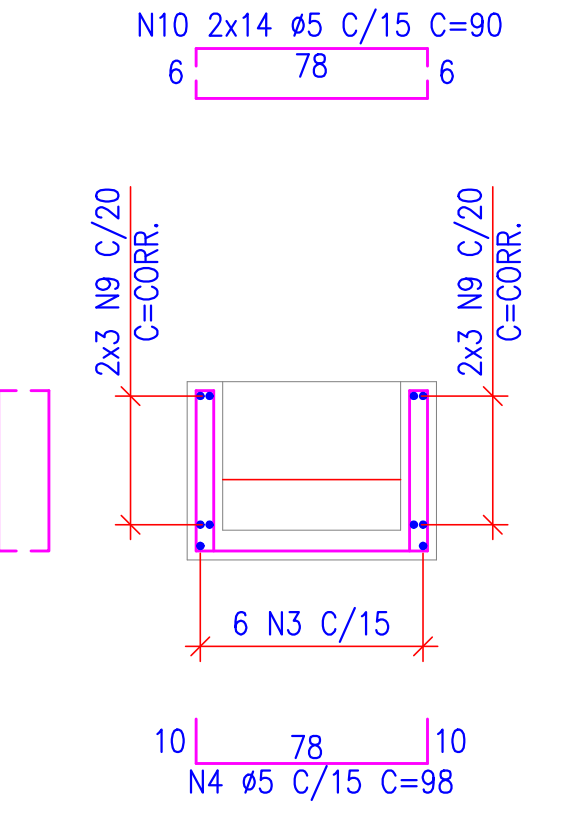

CORTE B-B  
ESCALA 1:25